

LEGEND

RETAINING WALL

PROPERTY LINE

FENCE

BRL

EASEMENT

CURB & GUTTER


CENTERLINE

LOT LINE

POND (TOB)

CONCRETE

PAVEMENT

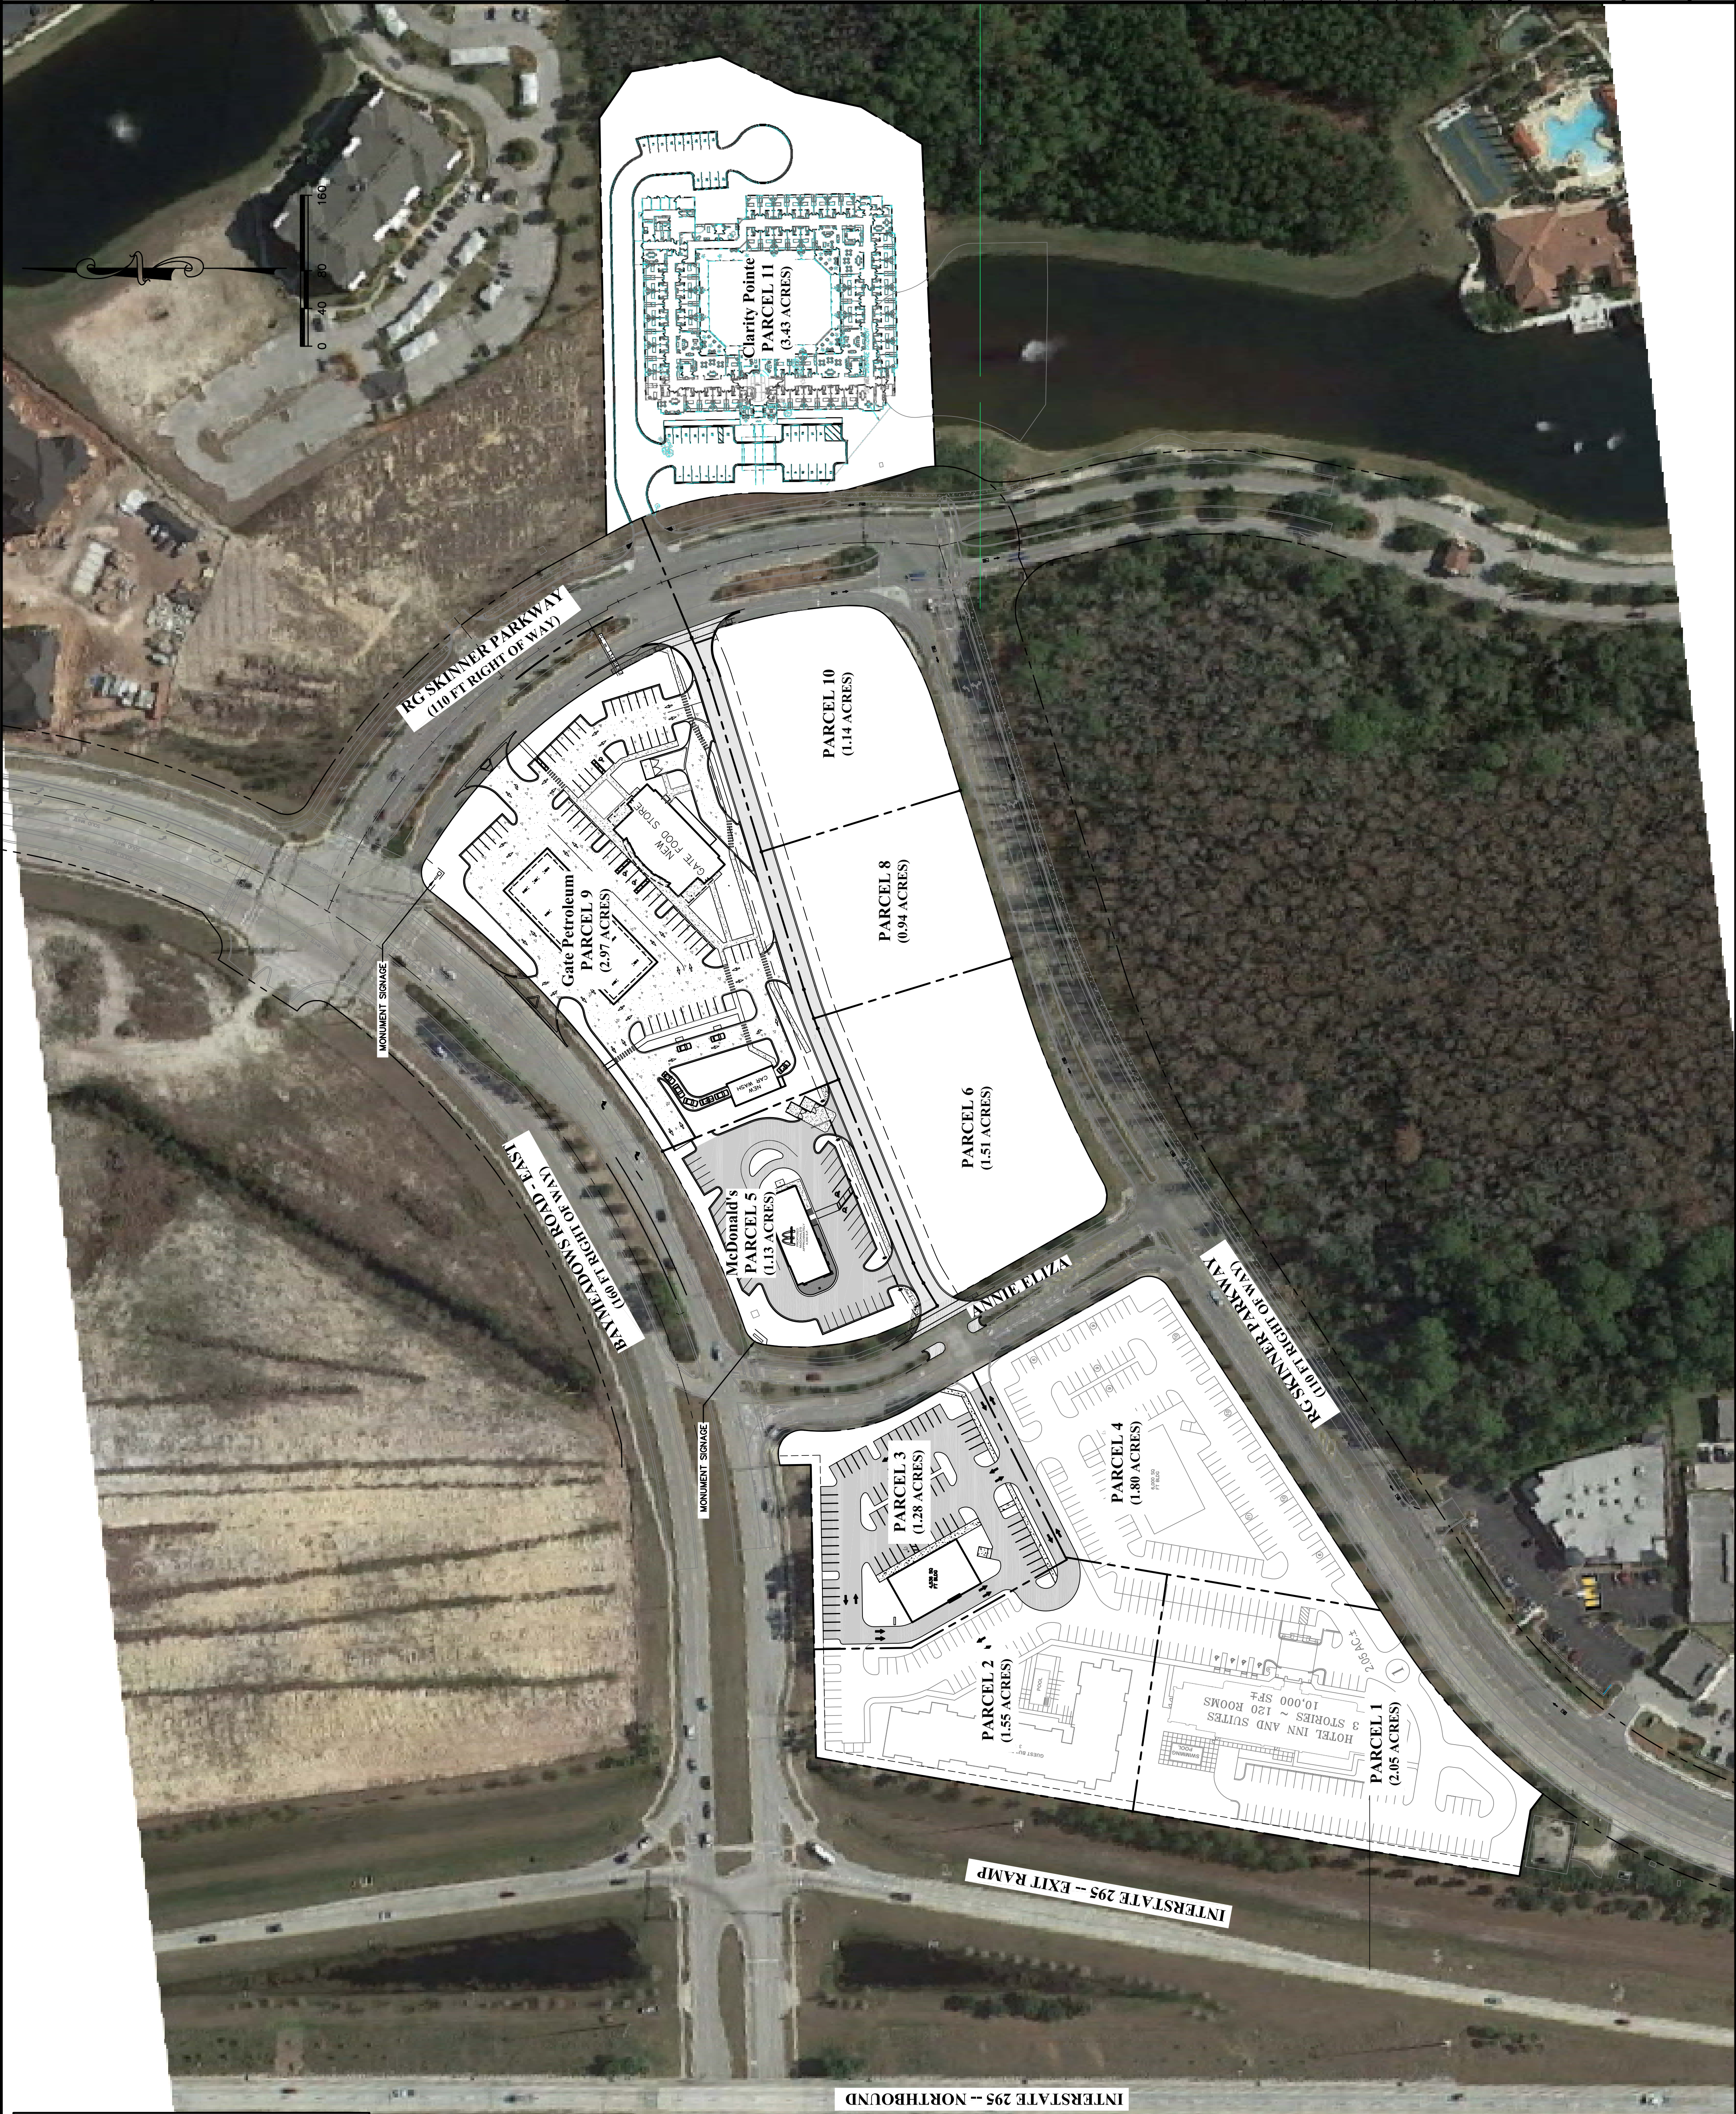

DB Civil Works

Planning • Engineering • Consulting

1633 San Marco Blvd, Suite 5, Jacksonville, FL 32207

Ph: 904/396-6115 - Fx: 904/396-6151 - www.dbcivilworks.com

Certificate of Authorization No. 25860

Mixed Use Development

Campfield Commons

Jacksonville, Florida

Date

Submittal

09/27/13

EXHIBIT

Sheet Name

Master Site Plan

Sheet Number

C-100

Project Number

12-JDG-001